
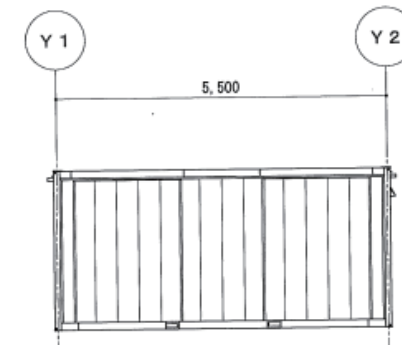


A側立面図 S=1/100


B側立面図 S=1/100

# 臨時ガレージサイズ

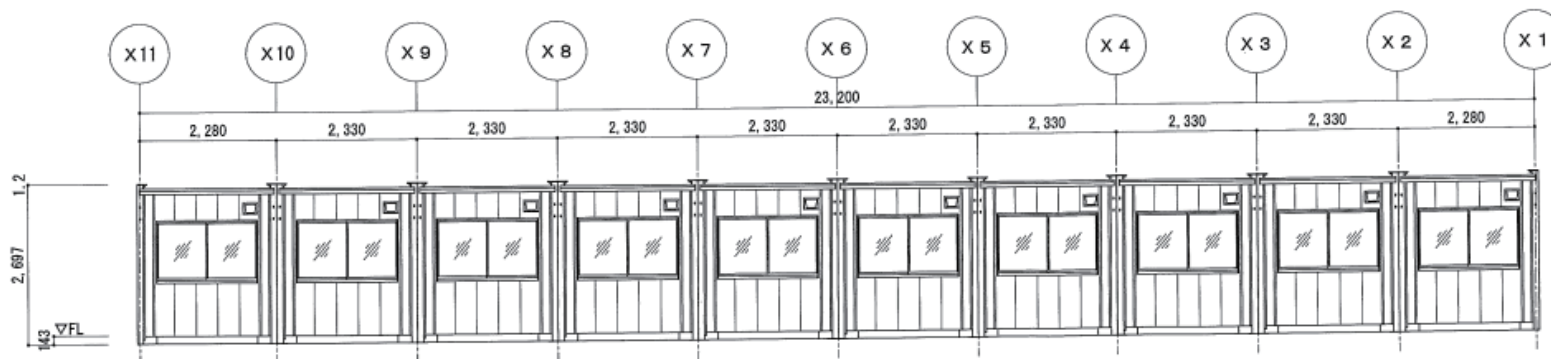

C側立面図 S=1/100

D側立面図 S=1/100

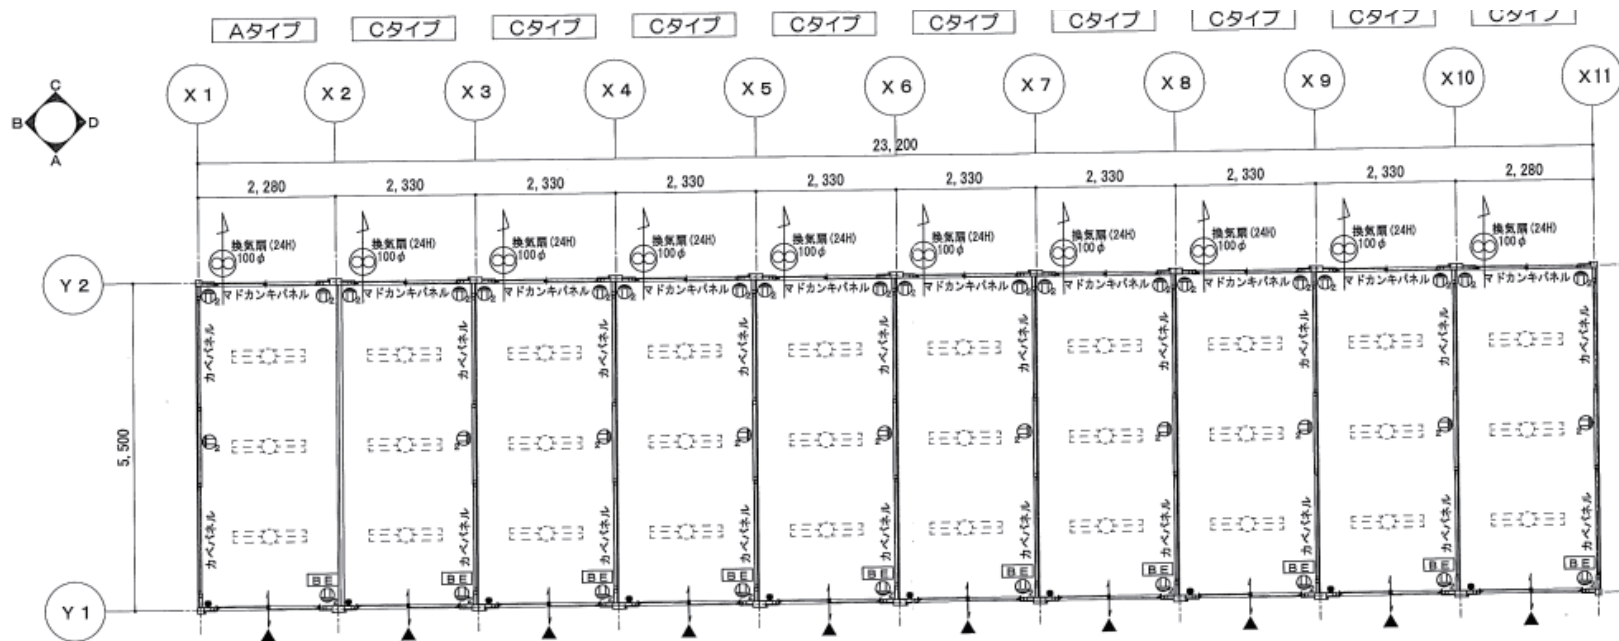

平面図 S=1/100